



**2019 FORD F550 SUPER CAB DIESEL  
12' QA MODULE**


**STD. OPTIONS:**


- SMOOTH COMPARTMENTS- VENTED W/ DRAIN HOLES
- D/P STONE GUARDS, D/P KICK PANELS, D/P WHEEL WELLS
- NFPA 8" BUMPER, NFPA D/P ROOF, D/P CAB STEPS
- RUBBER FENDERETTES
- REAR TOW EYES
- LICENSE PLATE W/ LED LIGHT
- MUD FLAPS
- C-CHANNEL w/RED/WHITE REFLECTIVE
- FUEL BOWL
- DEF BOWL

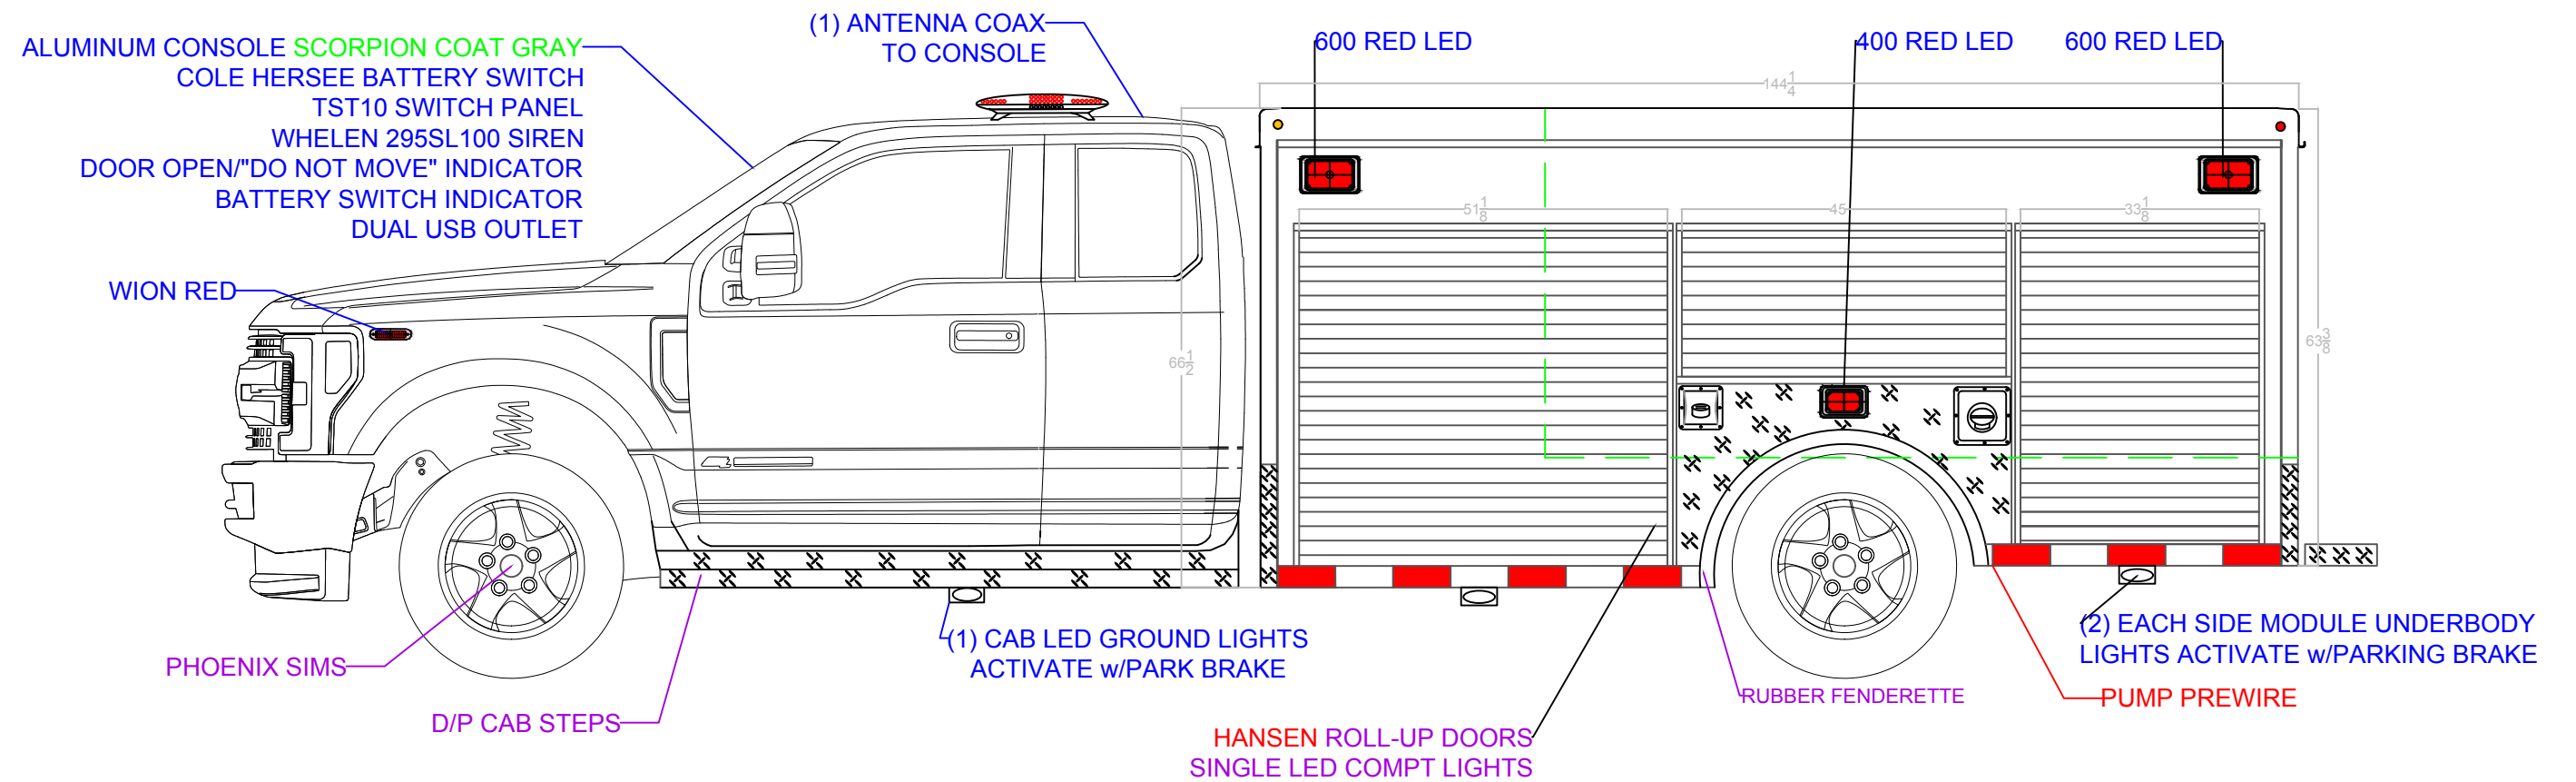



 Custom Truck & Body Works, Inc.	STANDARD 12' QUICK ATTACK		
	WORK ORDER		
UNIT #	<b>B</b>	DRIVER EXTERIOR	REVISION
WO#1	SCALE	DRAWN BY ABP	DATE 8/7/2019

ELECTRICAL:  
 (1) 12V RADIO PREWIRE  
 (1) ANTENNA COAX PREWIRE  
 ICC LIGHTS  
 BACKUP ALARM  
 KUSSMAUL AUTOCHARGE 1000  
 WARNING LIGHTS - RED LENSES

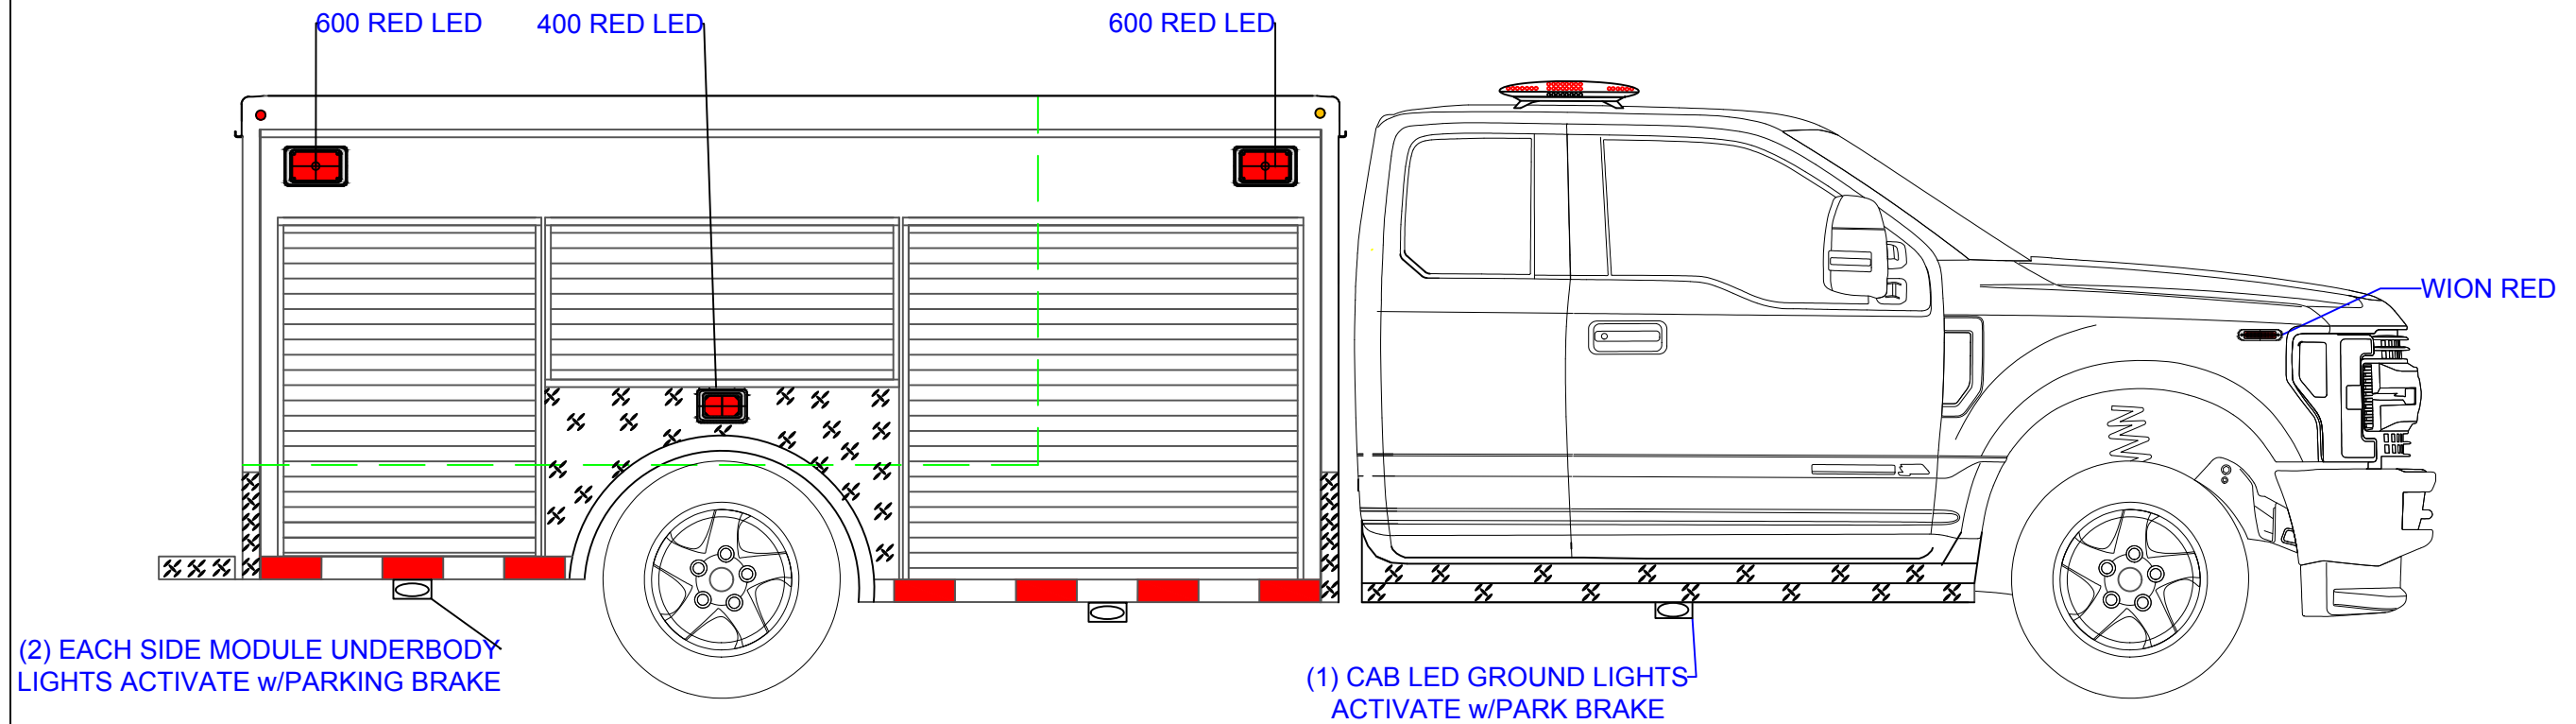


 Custom Truck & Body Works, Inc.	STANDARD 12' QUICK ATTACK		
	WORK ORDER		
UNIT #	SIZE <b>B</b>	PART PASSENGER EXTERIOR	REVISION
WO#2	SCALE	DRAWN BY ABP	DATE 8/7/2019

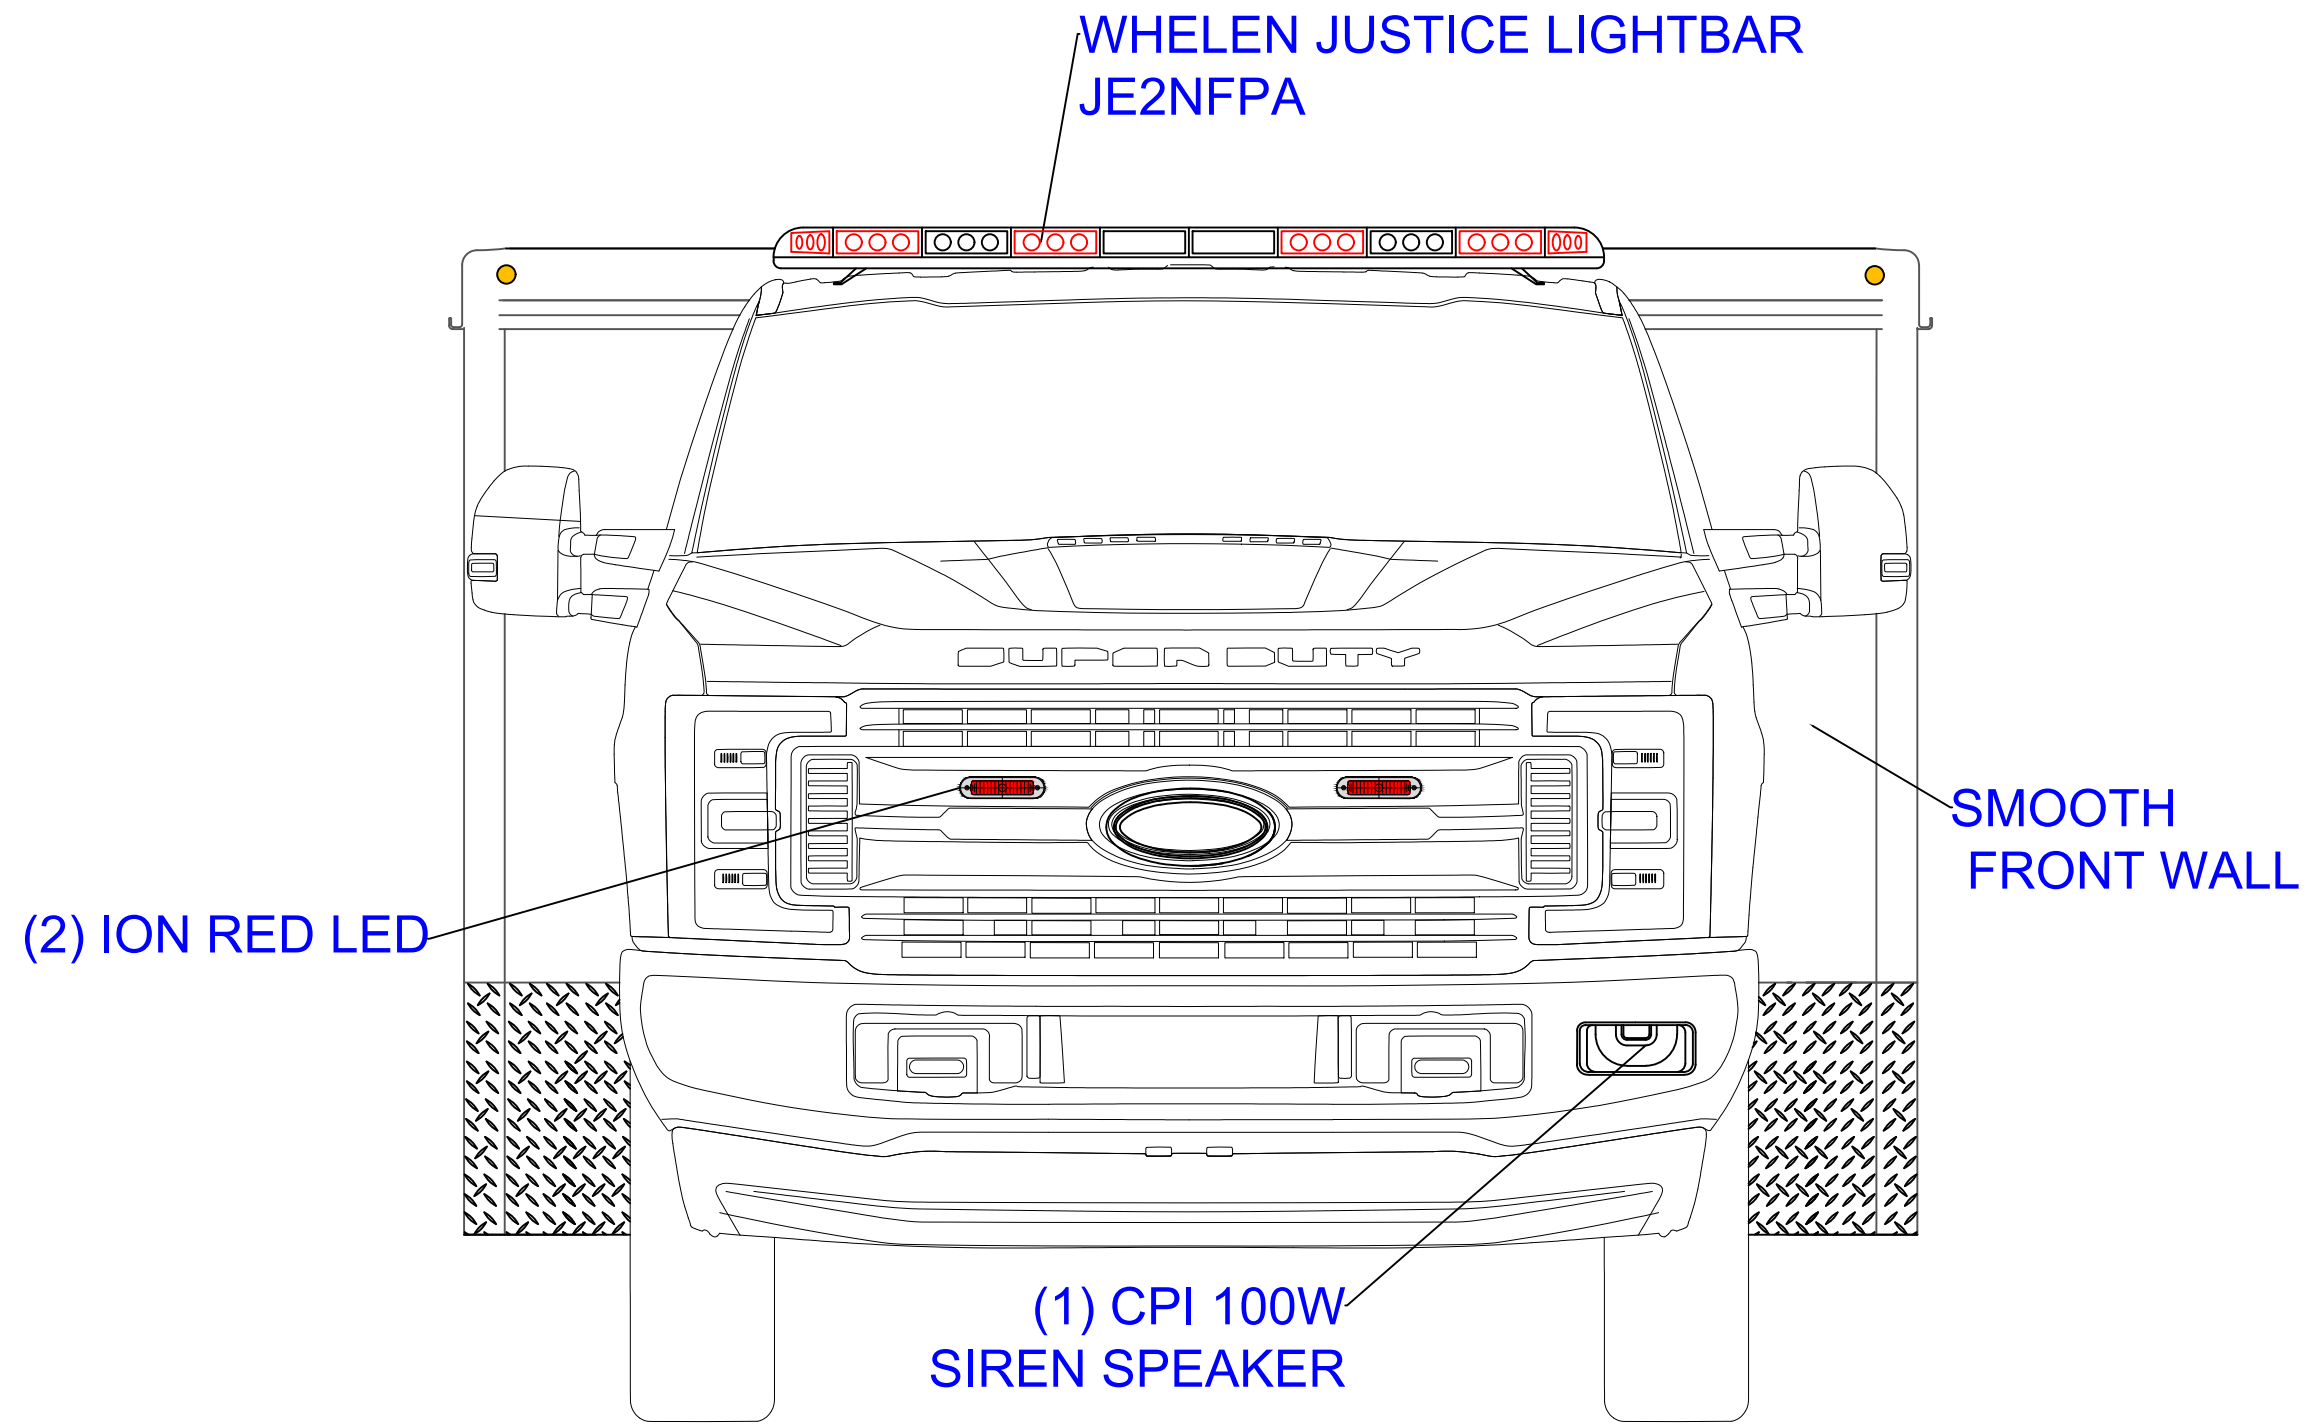

 Custom Truck & Body Works, Inc.	STANDARD 12' QUICK ATTACK		
	WORK ORDER		
UNIT #	SCALE	DATE	REVISION
WO#3	B	8/7/2019	FRONT EXTERIOR
	DRAWN BY		
	ABP		

**OPEN TANK/PUMP AREA**  
**49"w X 102"d X 48½"h**

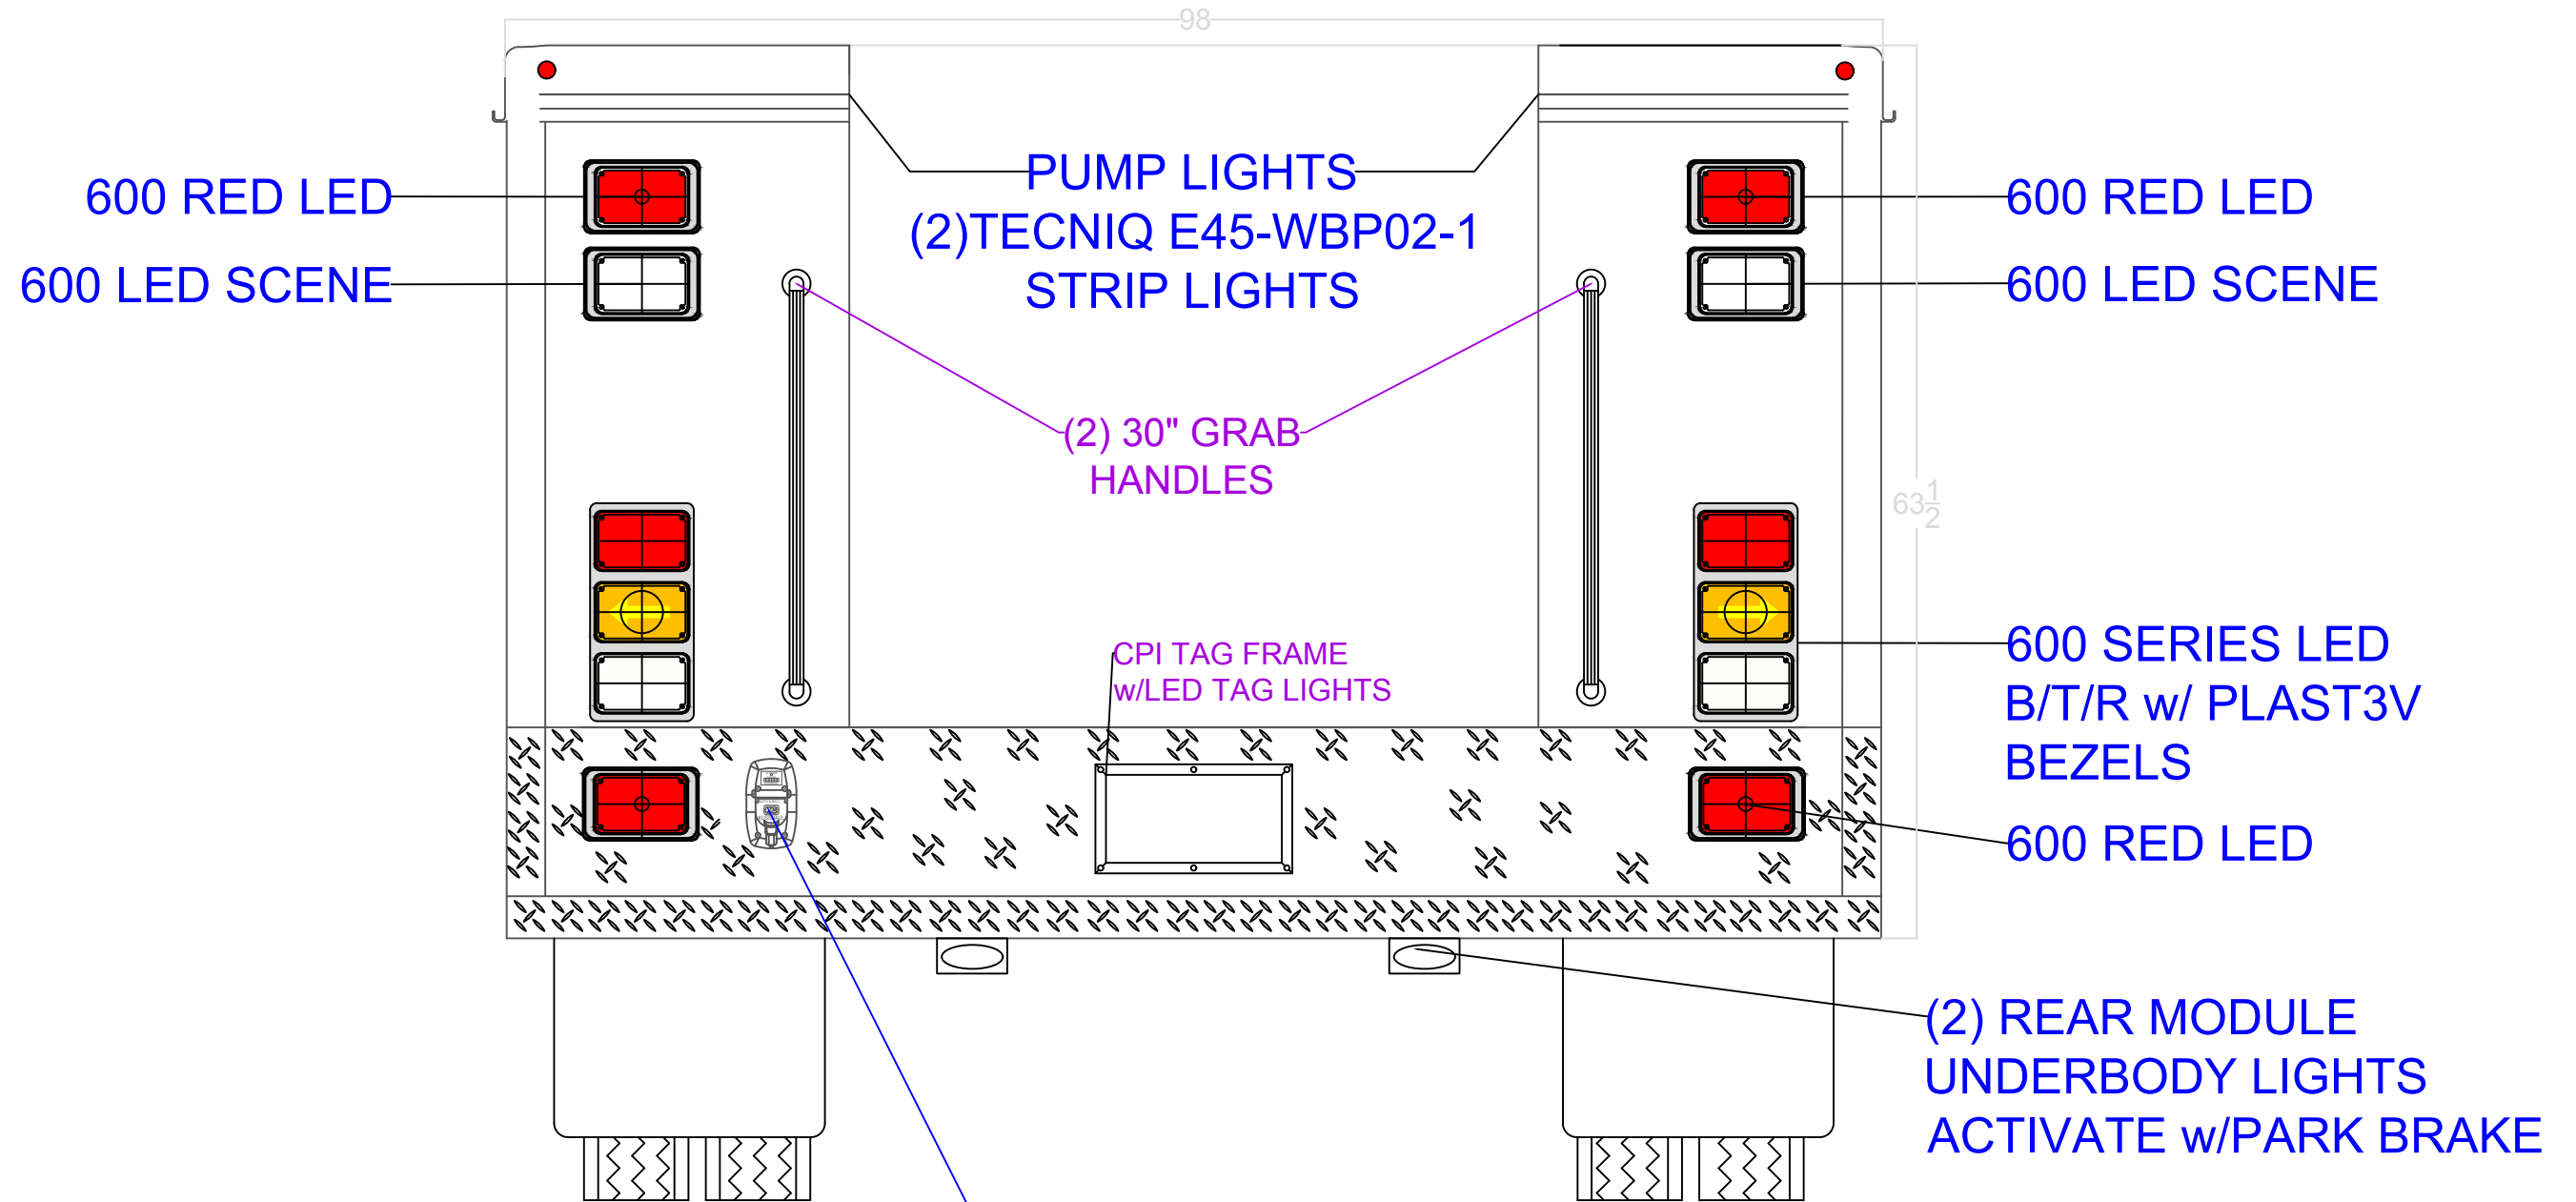

**KUSSMAUL 20A AUTO EJECT SHORELINE**  
**YELLOW COVER W/BUILT IN BAR GRAPH**  
**091-55-234-YW**

 <b>Custom Truck &amp; Body Works, Inc.</b>		STANDARD 12' QUICK ATTACK	
		WORK ORDER	
UNIT #	<b>B</b>	REAR EXTERIOR	
WO#4		SCALE	DRAWN BY ABP